




VILLA LIETTA




VILLA LIETTA

VILLA LIETTA

Via Rittstein, 11 APPIANO (Bz)

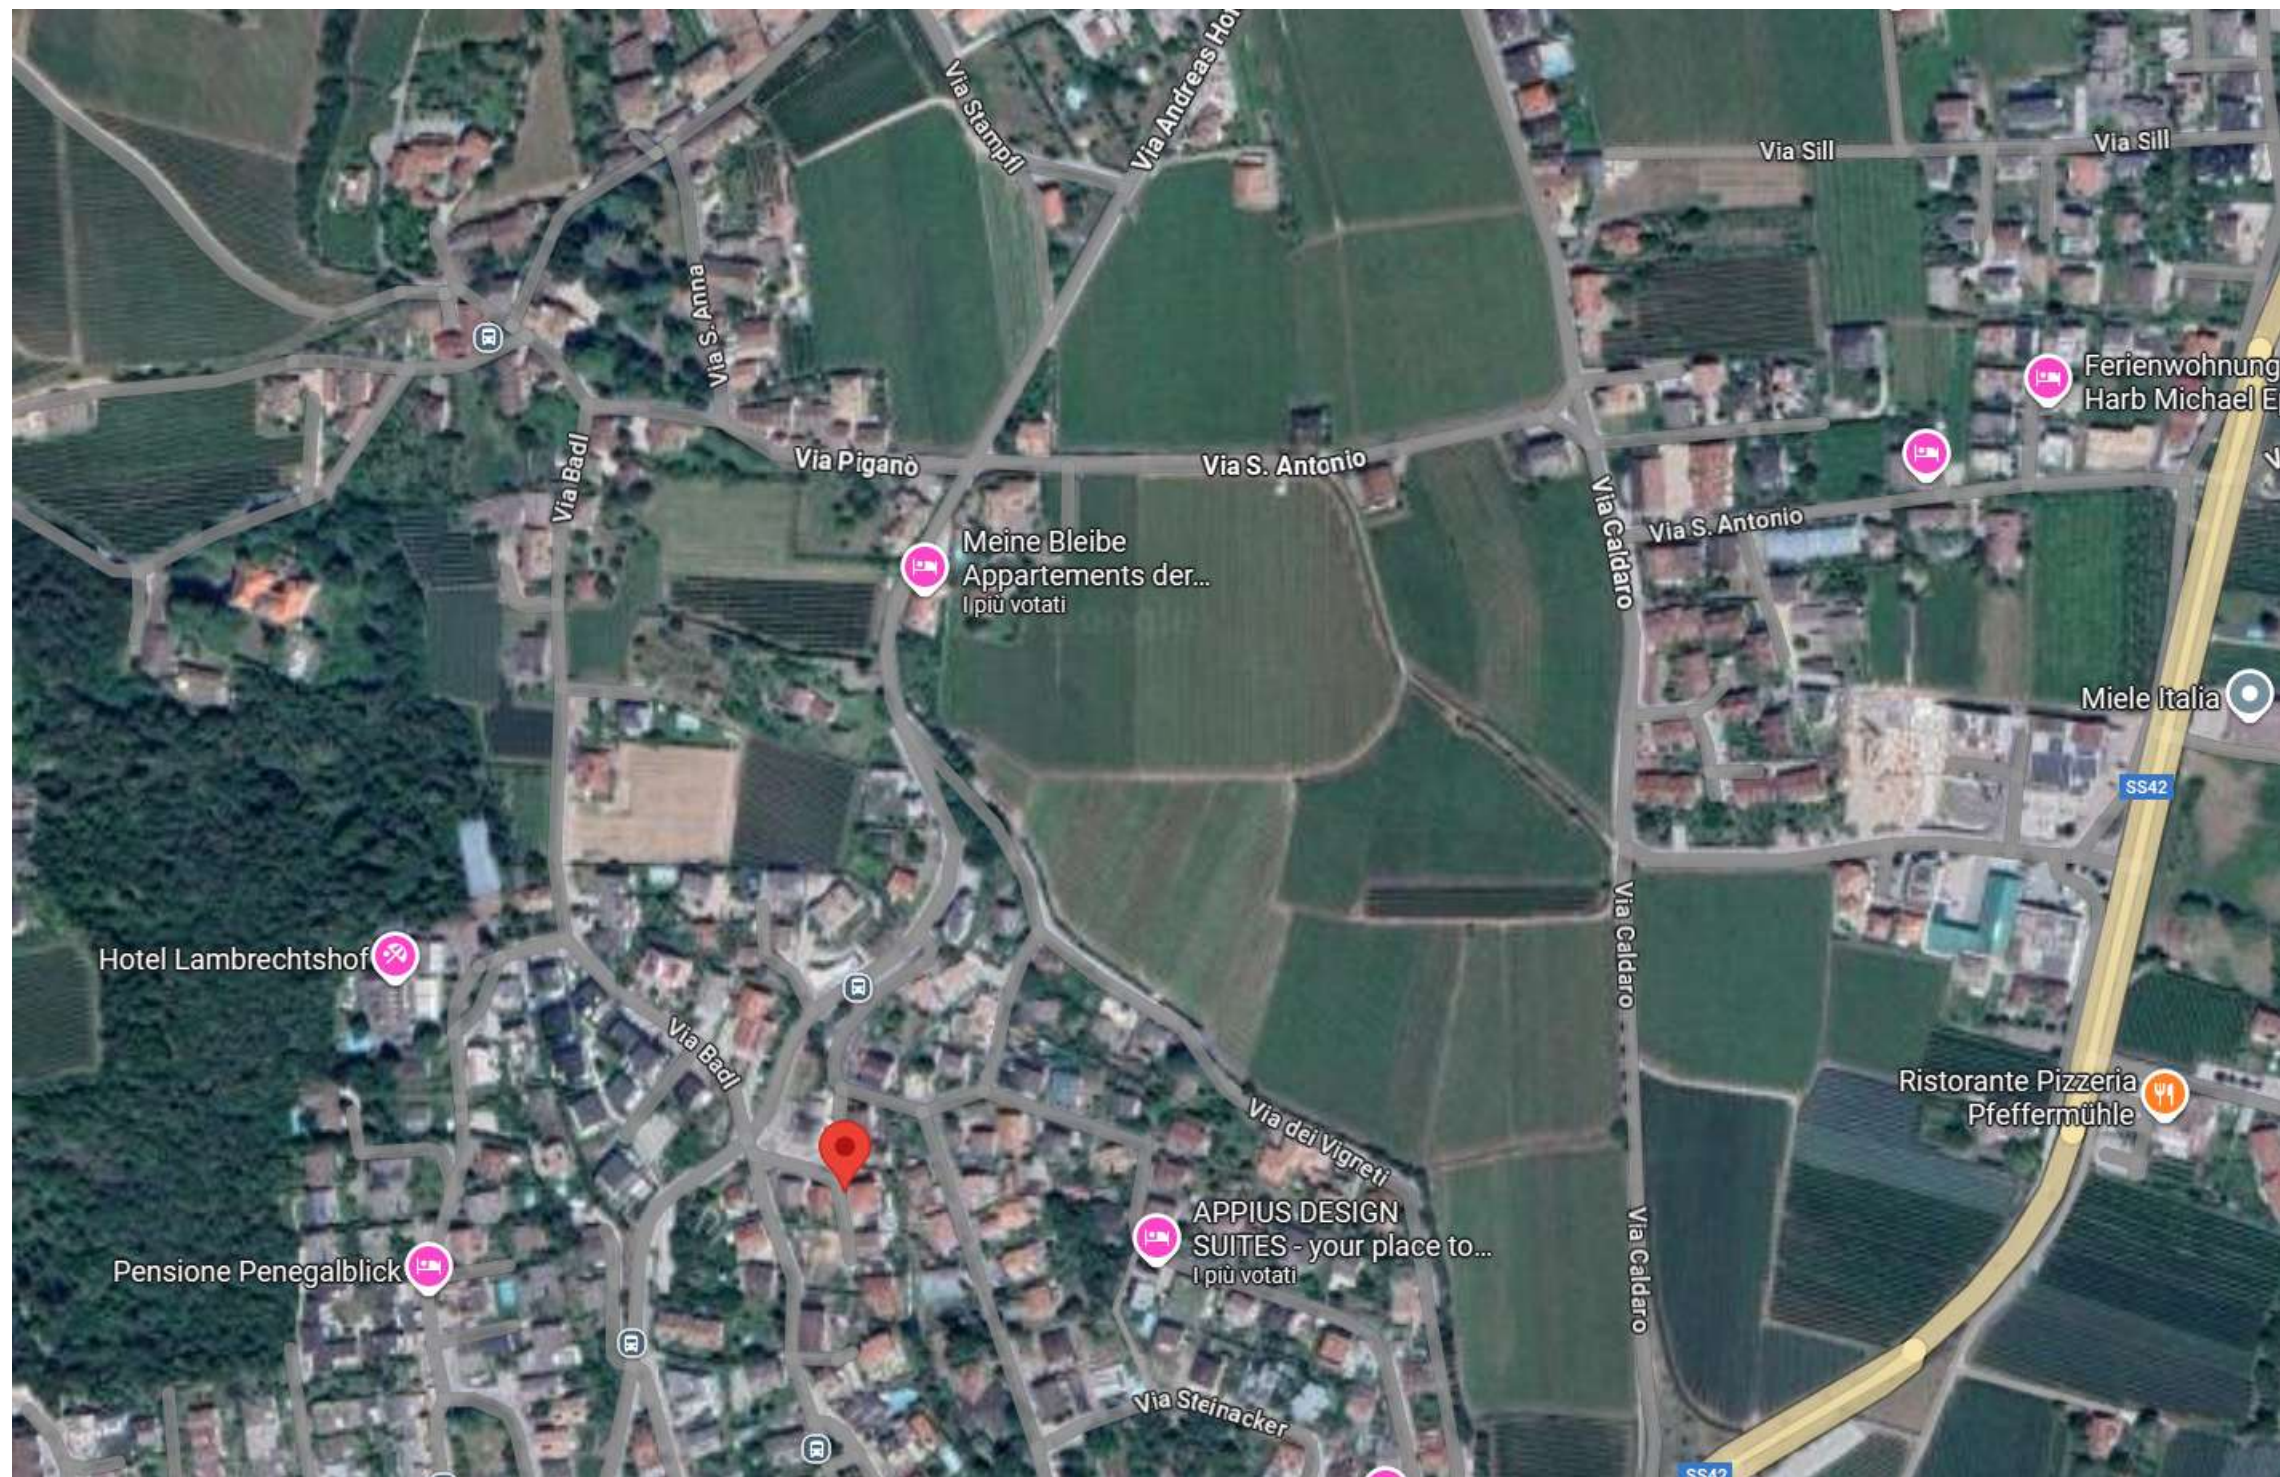

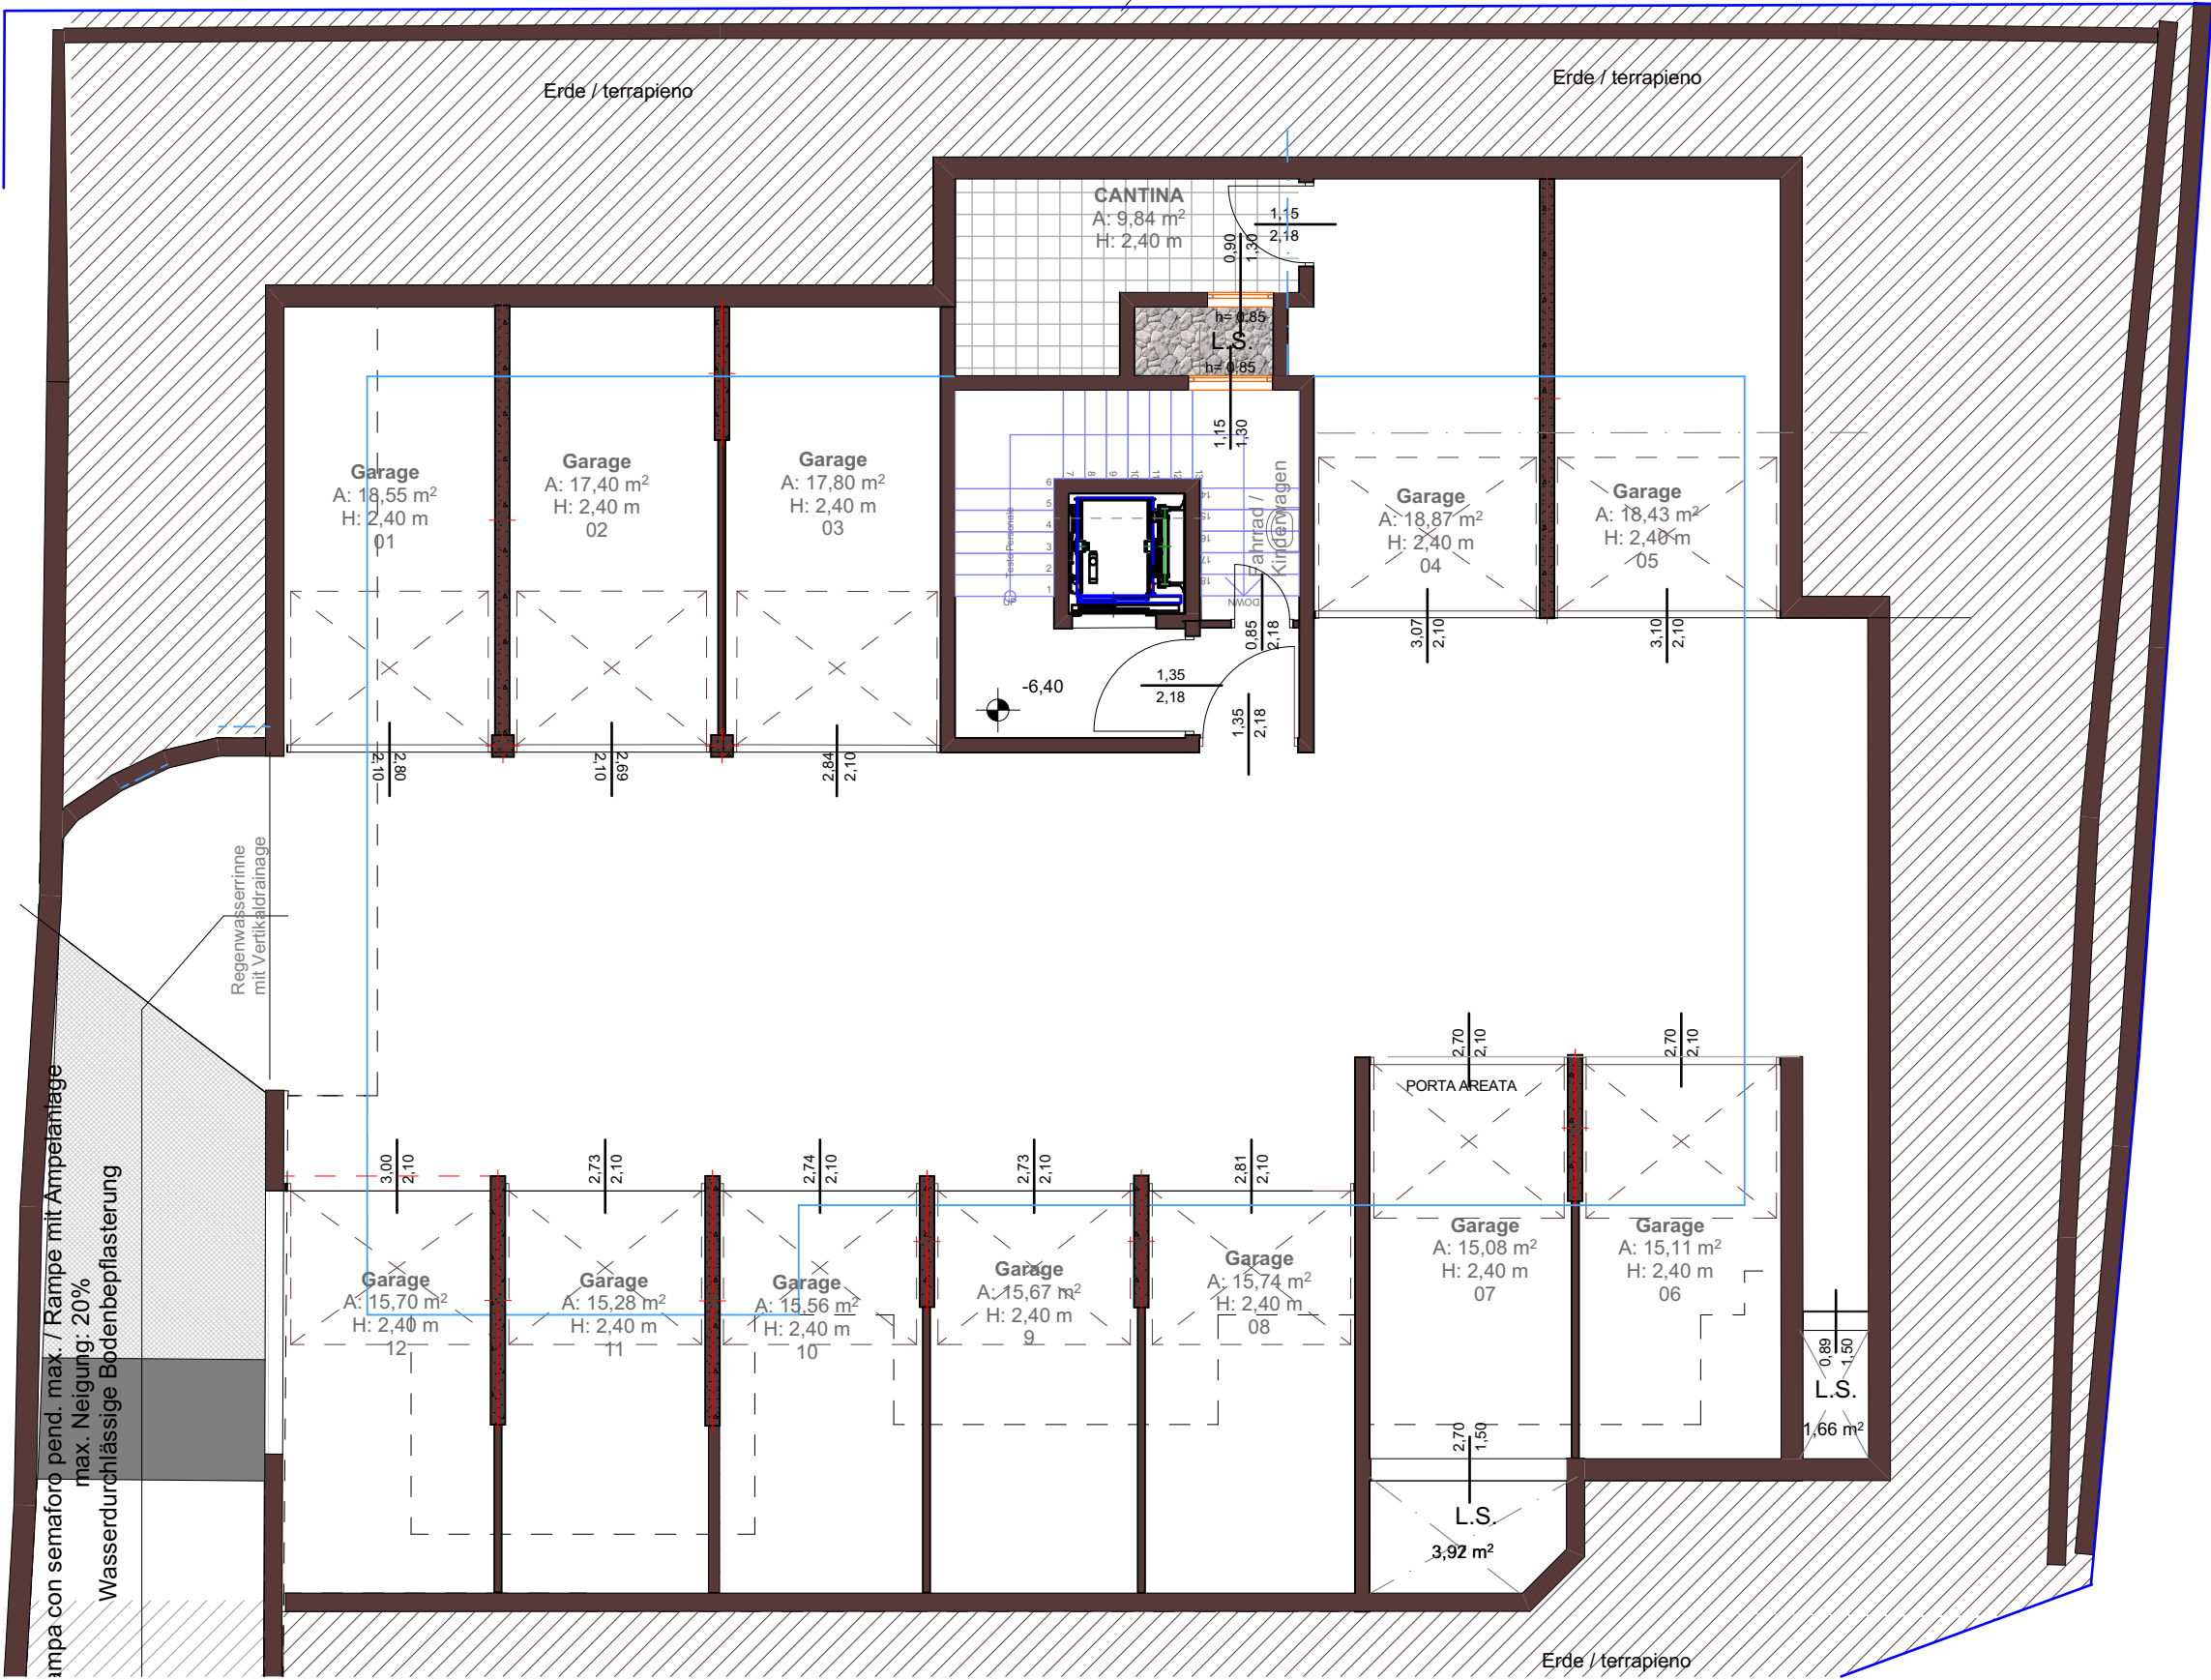

PIANO INTERRATO

GARAGE	SUPERFICIE
N. 1	18,55
N. 2	17,40
N. 3	17,80
N. 4	18,87
Cantina	9,84
N. 5	18,43
N. 6	15,11
N. 7	15,08
N. 8	15,74
N. 9	15,67
N. 10	15,56
N. 11	15,28
N. 12	15,70



VILLA LIETTA
Ufficio vendite
Corso Italia, 13/M – 39100 Bolzano
Tel. +39 0471-1620043



PIANO TERRA


CANTINE	SUPERFICIE
N. 1	4,38
N. 2	
N. 3	4,09
N. 4	4,21
N. 5	4,05
N. 6	2,88
N. 7	4,56
N. 8	9,84
N. 9	4,38



VILLA LIETTA
Ufficio vendite
Corso Italia, 13/M – 39100 Bolzano
Tel. +39 0471-1620043



0. P.T./ EG 1:100
APPARTAMENTO N. 01/WOHNUNG 01

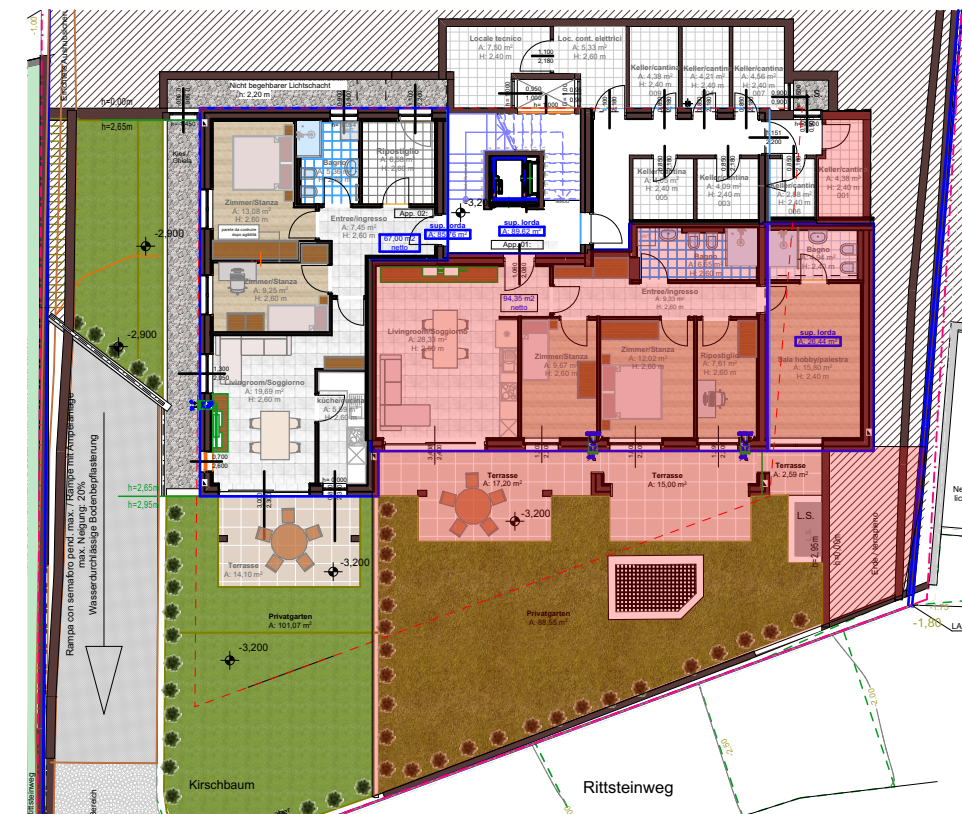

0. P.T./ EG 1:250

SEOB
INVEST
SERRA · OBERRAUCH

VILLA LIETTA
Ufficio vendite
Corso Italia, 13/M – 39100 Bolzano
Tel. +39 0471-1620043

	Superficie netta		Superficie di vendita
APPARTAMENTO N. 01/WOHNUNG 01	73,61		89,62
Terrazza	34,79	50%	17,40
Giardino fino a 100 m2	88,55	10%	8,85
Cantina	4,38	30%	1,31
Parti comuni	116,05	5%	5,80
Sala Hobby e bagno	netto 20,74		
	lordo 26,44	60%	15,86
			138,85



1.

PIANO 1/ 1 STOCK


1:100




VILLA LIETTA
Ufficio vendite
Corso Italia, 13/M – 39100 Bolzano
Tel. +39 0471-1620043



APPARTAMENTO N. 03/ WOHNUNG 03

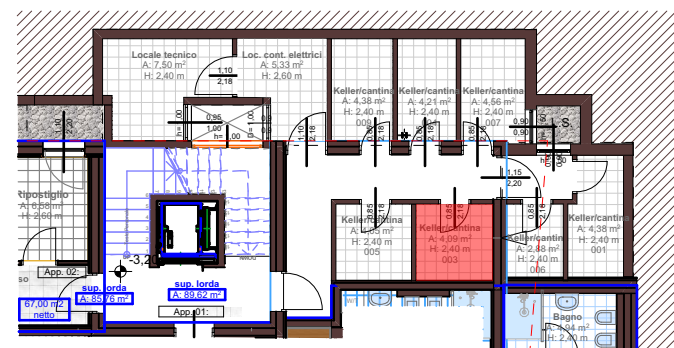


0. P.T / EG 1:200

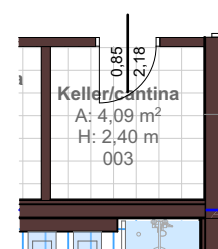

CANTINA N.03 1:100

KELLER N. 03

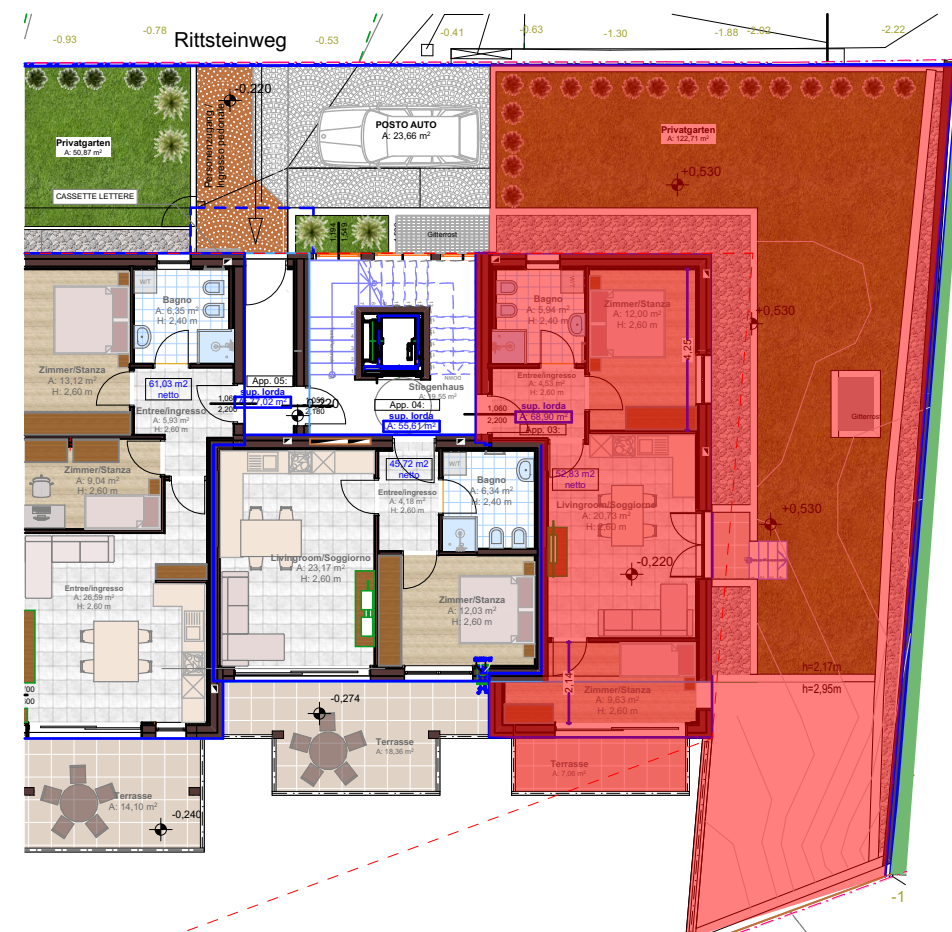


1. APP N. 3 - PIANO/ 1. STOCK 1:200

SEOB
INVEST
SERRA · OBERRAUCH

CONDOMINIO RITTSTEIN
Ufficio vendite
Corso Italia, 13/M – 39100 Bolzano
Tel. +39 0471-1620043

	Superficie netta		Superficie di vendita
APPARTAMENTO N. 03/ WOHNUNG 03	46,24		59,76
Terrazza	19,99	50%	8,35
Giardino fino a 100 m2	100,00	10%	10,00
Giardino oltre a 100 m2	37,83	5%	1,89
Cantina	4,09	30%	1,23
Parti comuni	59,76	5%	2,99
			85,86

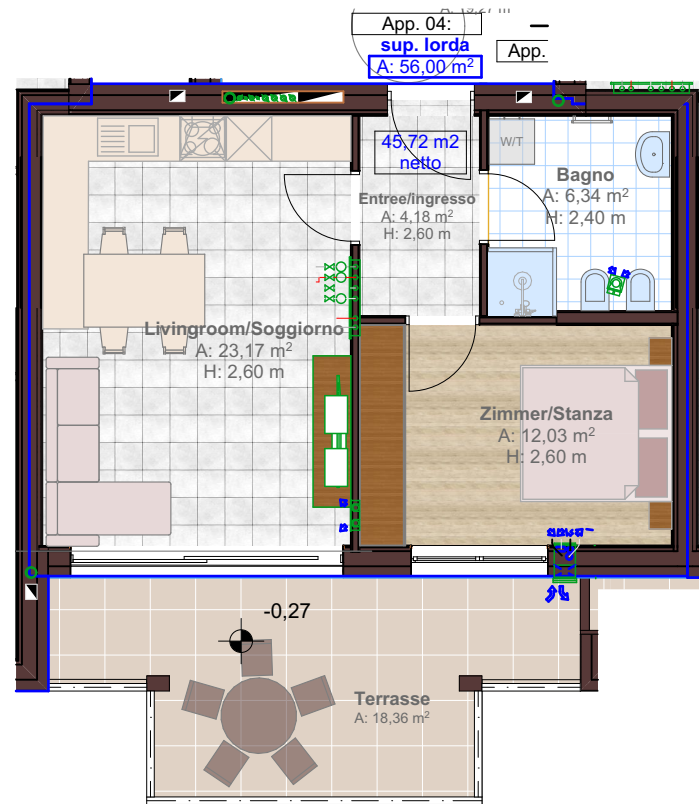


1. PIANO 1/ 1 STOCK 1:100

APPARTAMENTO N. 04/ WOHNUNG 04




1. PIANO 1/ 1 STOCK 1:200

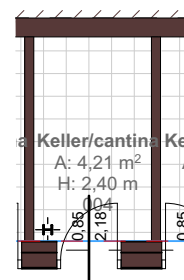

CANTINA N. 04 1:100

KELLER N. 04

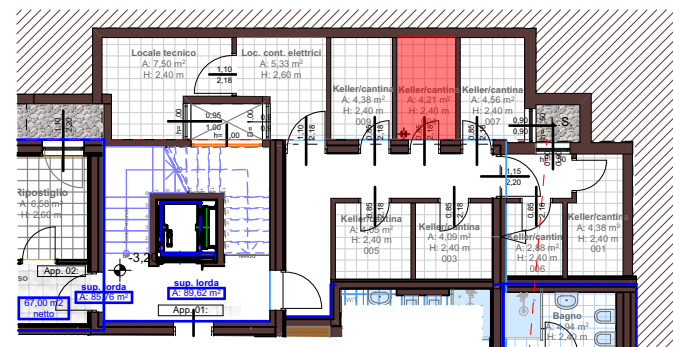


0. P.T / EG 1:200

SEOB
INVEST
SERRA · OBERRAUCH


VILLA LIETTA
Ufficio vendite
Corso Italia, 13/M – 39100 Bolzano
Tel. +39 0471-1620043

	Superficie netta		Superficie di vendita
APPARTAMENTO N. 04/ WOHNUNG 04	45,72		56,00
Terrazza	18,36	50%	9,18
Cantina	4,21	30%	1,26
Parti comuni	56,00	5%	2,80
			69,24

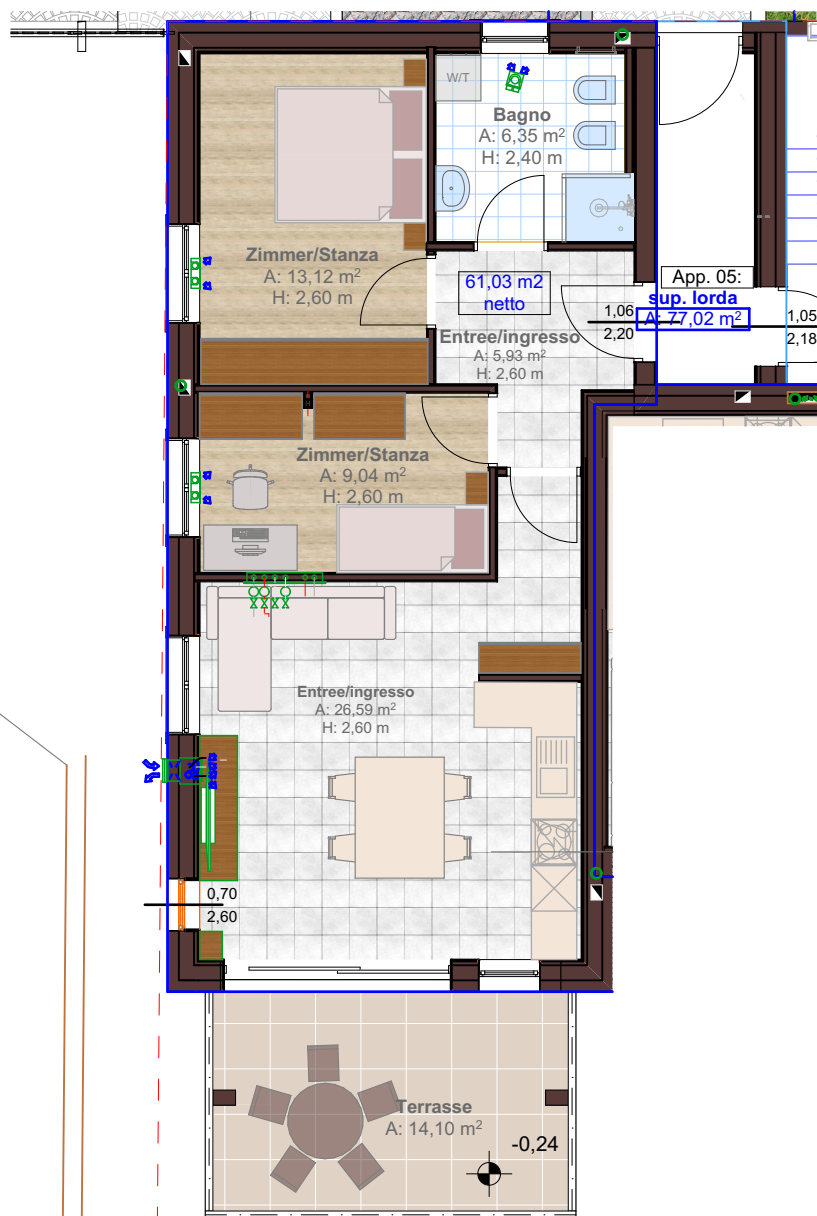


1. PIANO 1/ 1 STOCK 1:100

APPARTAMENTO N. 05/ WOHNUNG 05

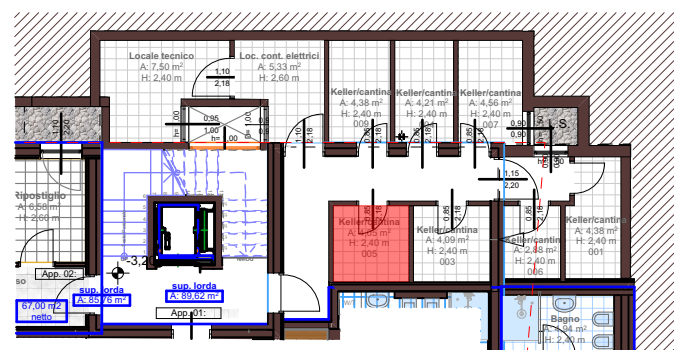


0. P.T/ EG 1:200

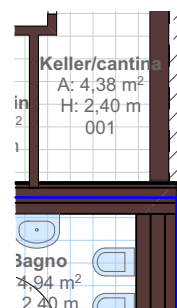

CANTINA N.05 1:100

KELLER N. 05

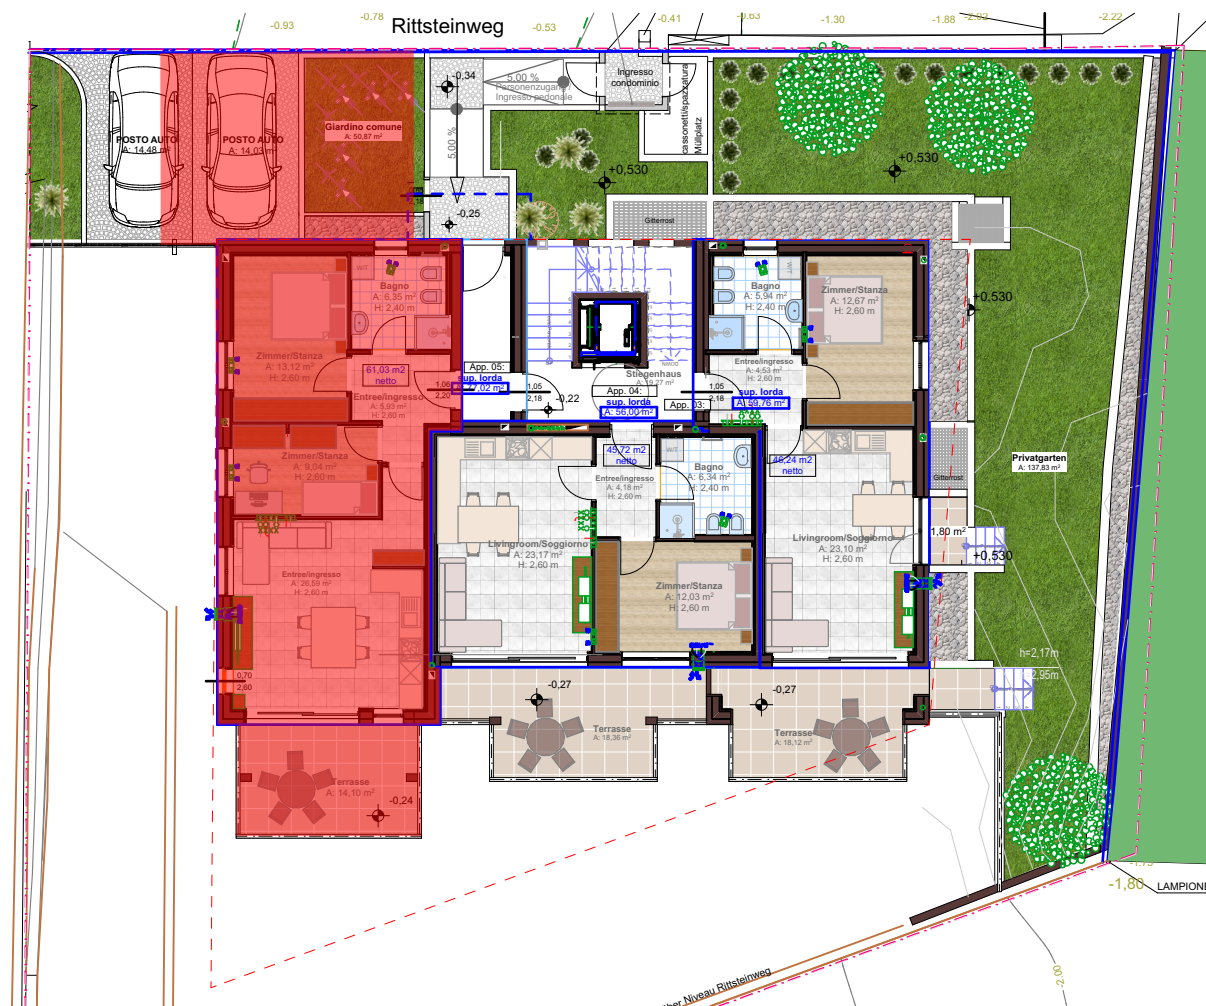

1. PIANO 1/ 1 STOCK 1:200

SEOB
INVEST
SERRA · OBERRAUCH

VILLA LIETTA
Ufficio vendite
Corso Italia, 13/M – 39100 Bolzano
Tel. +39 0471-1620043

	Superficie netta		Superficie di vendita
APPARTAMENTO N. 05/ WOHNUNG 05	61,03		77,02
Terrazza	14,10	50%	7,05
Cantina	4,05	30%	1,22
Parti comuni	77,02	5%	3,85
			89,14




2.

PIANO/ 2. STOCK

1:100


SEOB
INVEST
SERRA · OBERRAUCH

VILLA LIETTA
Ufficio vendite
Corso Italia, 13/M – 39100 Bolzano
Tel. +39 0471-1620043

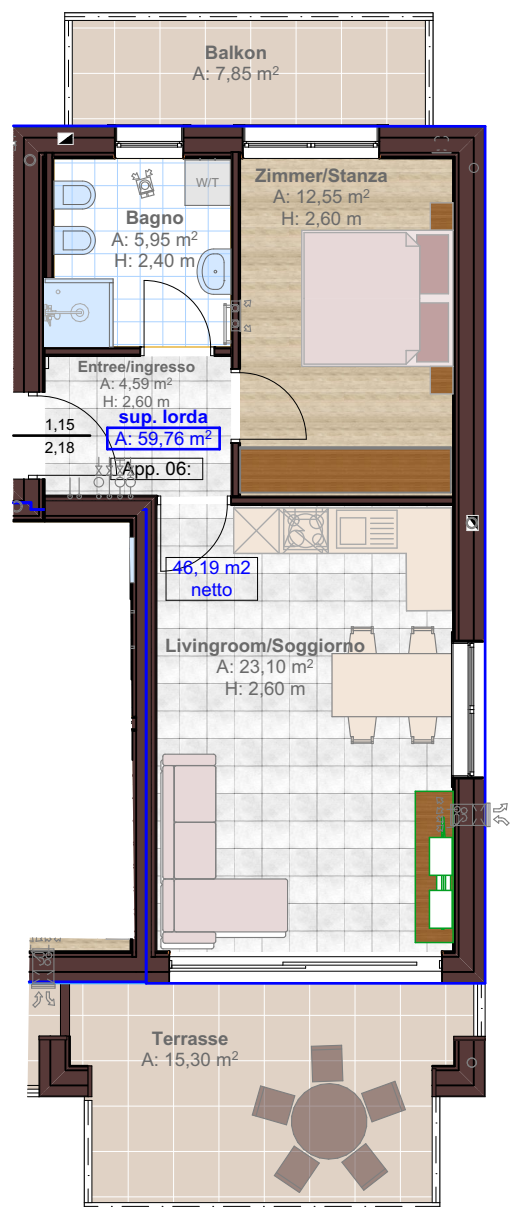


2. PIANO/ 2. STOCK 1:100

APPARTAMENTO N. 06/ WOHNUNG 06

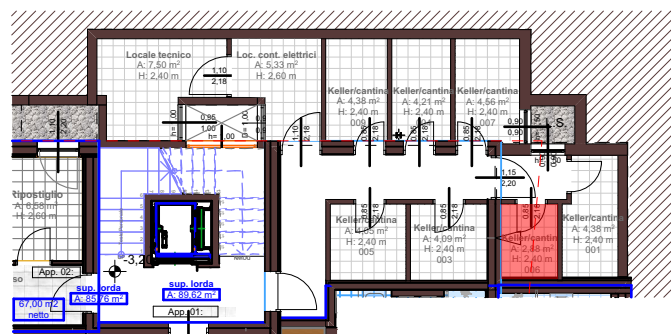


0. P.T/ EG 1:200

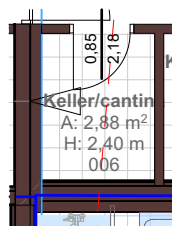

CANTINA N. 06

KELLER N. 06

1:100

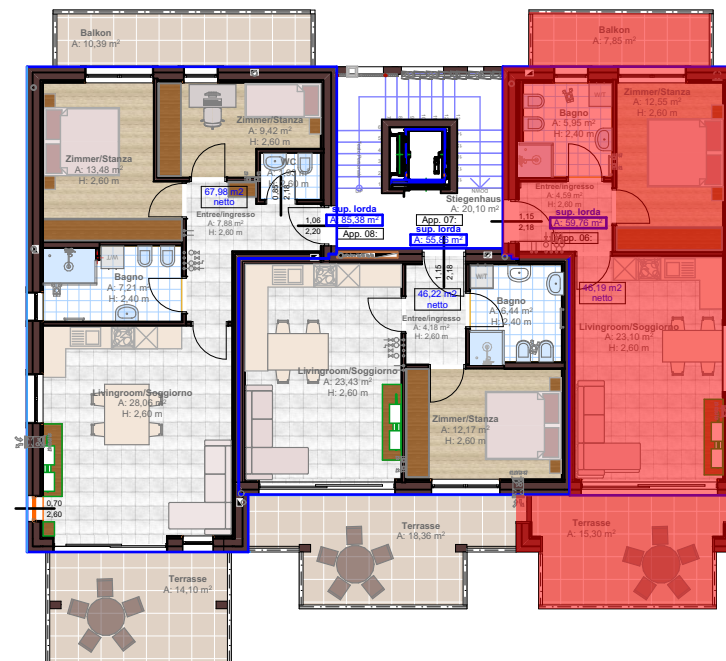

2. PIANO/ 2. STOCK 1:200


SEOB
INVEST
SERRA · OBERRAUCH

CONDOMINIO RITTSTEIN
Ufficio vendite
Corso Italia, 13/M – 39100 Bolzano
Tel. +39 0471-1620043


	Superficie netta		Superficie di vendita
APPARTAMENTO N. 06/ WOHNUNG 06	46,50		59,76
Terrazza	23,15	50%	11,58
Cantina	2,88	30%	0,86
Parti comuni	59,76	5%	2,99
			75,19



2. PIANO/ 2. STOCK 1:100
APPARTAMENTO N. 07/ WOHNUNG 07

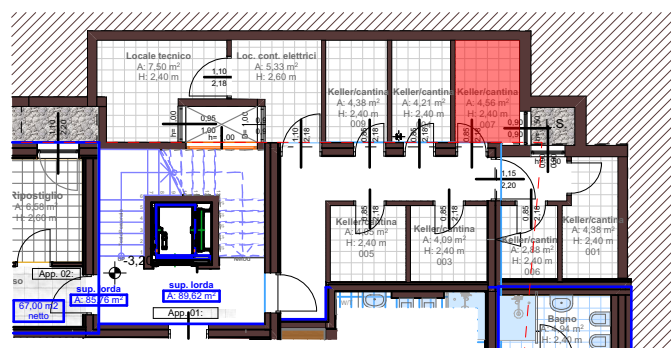

0. P.T / EG 1:200

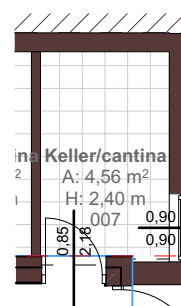

CANTINA N.07 1:100
KELLER N. 07




2. PIANO/ 2. STOCK 1:200


SEOB
INVEST
SERRA · OBERRAUCH

VILLA LIETTA
Ufficio vendite
Corso Italia, 13/M – 39100 Bolzano
Tel. +39 0471-1620043


	Superficie netta		Superficie di vendita
APPARTAMENTO N. 07/ WOHNUNG 07	46,22		55,86
Terrazza	18,36	50%	19,18
Cantina	4,56	30%	1,37
Parti comuni	55,86	5%	2,79
			69,20

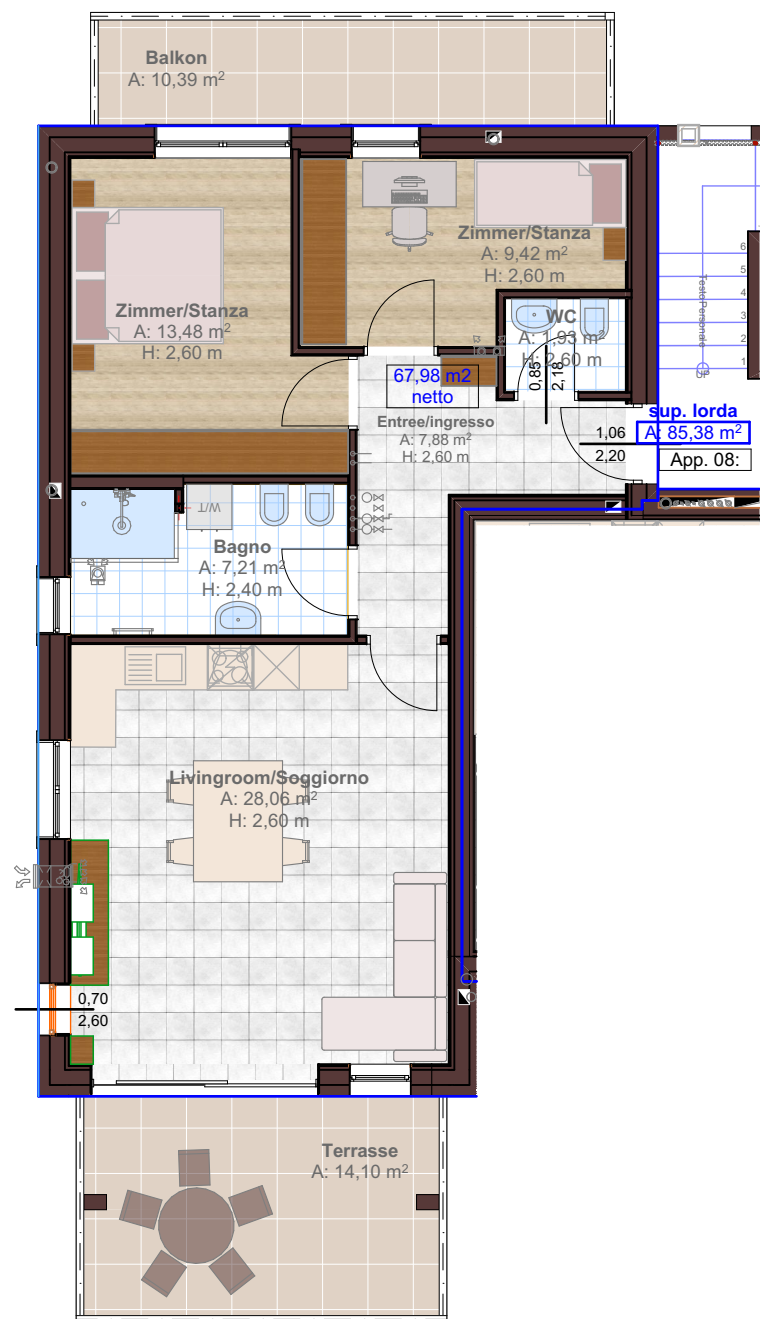

2. PIANO/ 2. STOCK 1:100
APPARTAMENTO N. 08/ WOHNUNG 08

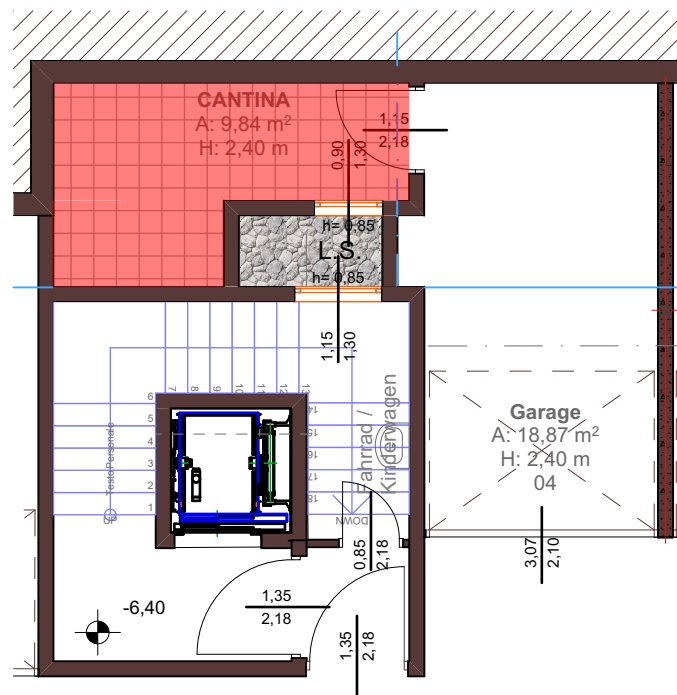

-1. INT./ UG (3) 1:100

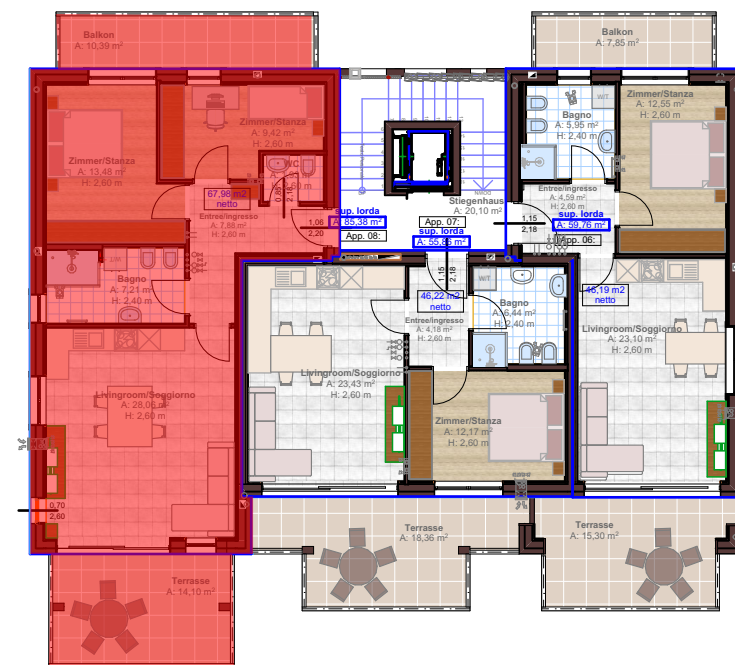


2. PIANO/ 2. STOCK 1:200

SEOB
INVEST
SERRA · OBERRAUCH

VILLA LIETTA
Ufficio vendite
Corso Italia, 13/M – 39100 Bolzano
Tel. +39 0471-1620043

	Superficie netta		Superficie di vendita
APPARTAMENTO N. 08/ WOHNUNG 08	67,98		85,38
Terrazza	24,49	50%	12,25
Cantina 9	4,38	5%	1,31
Parti comuni	85,38	5%	4,27
			103,21

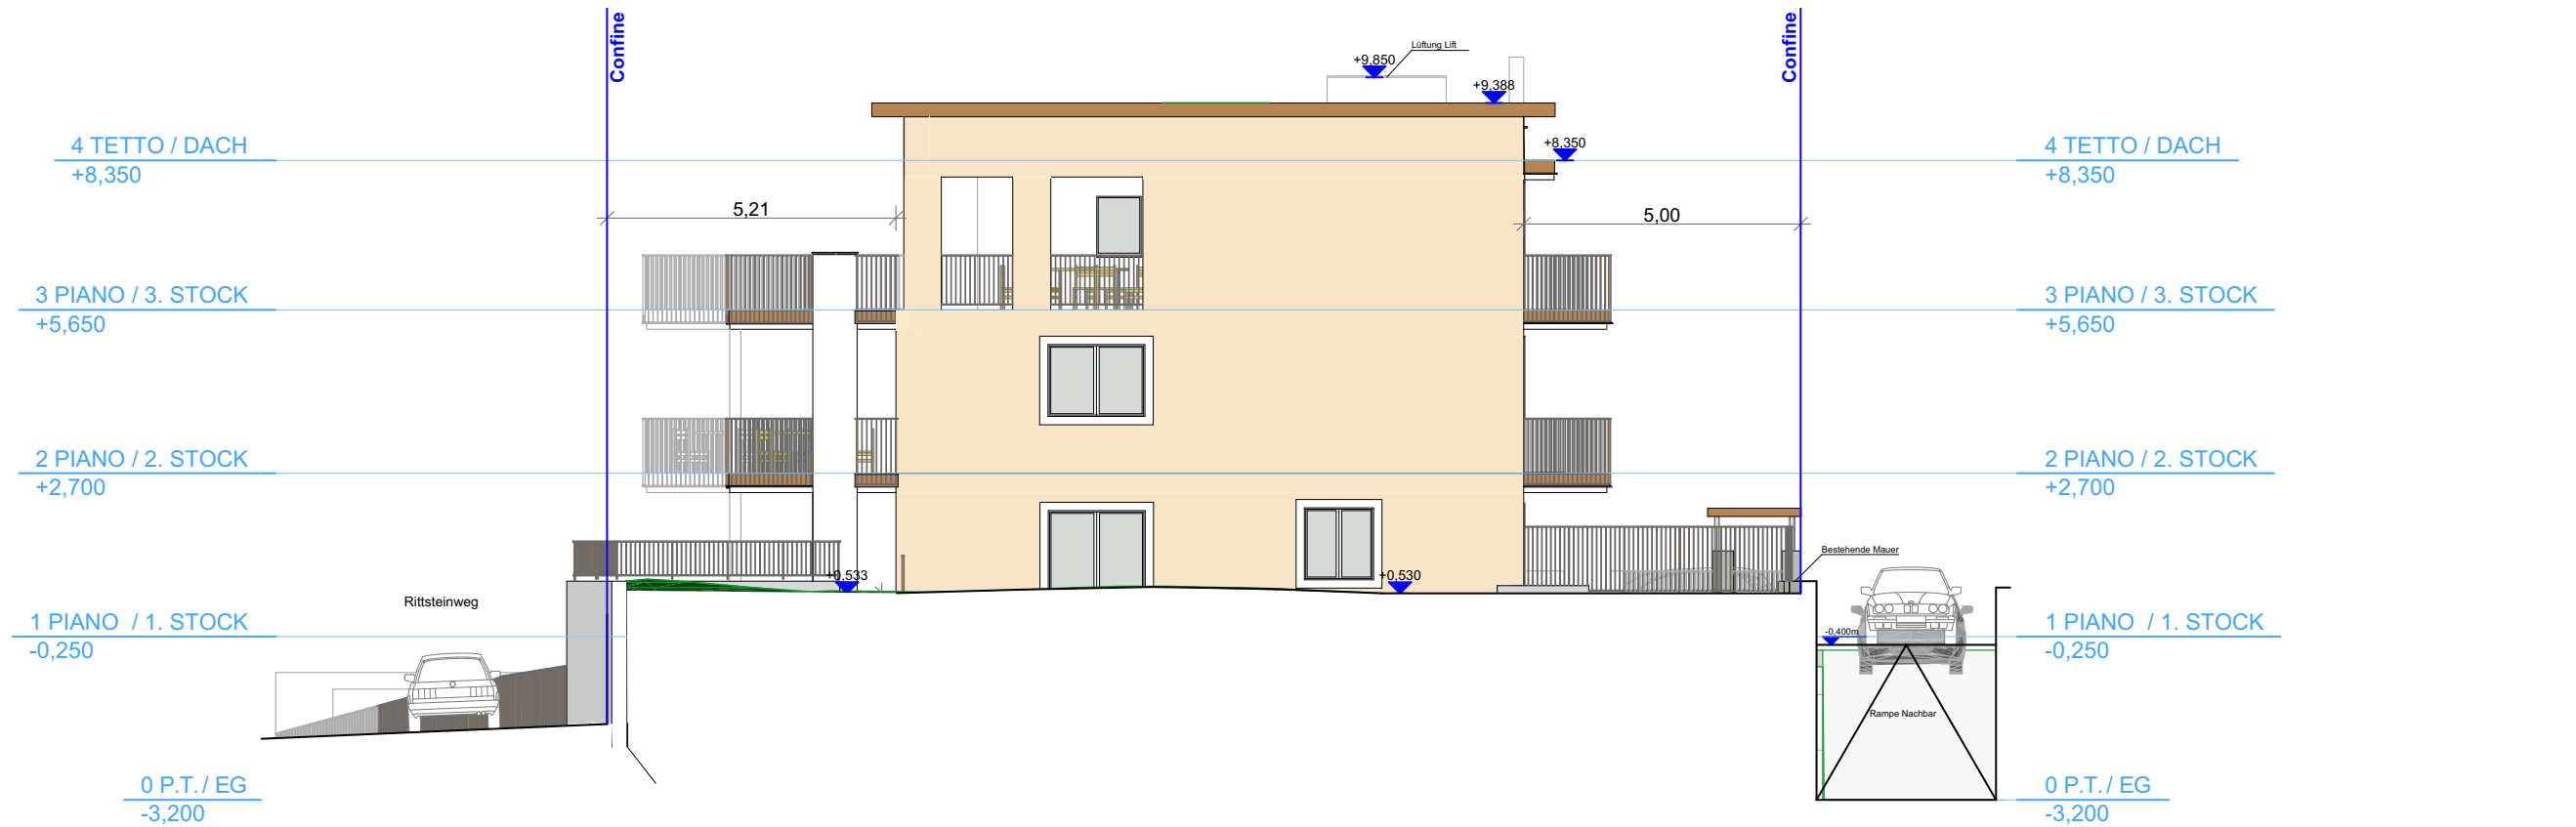


PROSPETTO SUD



PROSPETTO OVEST



PROSPETTO NORD

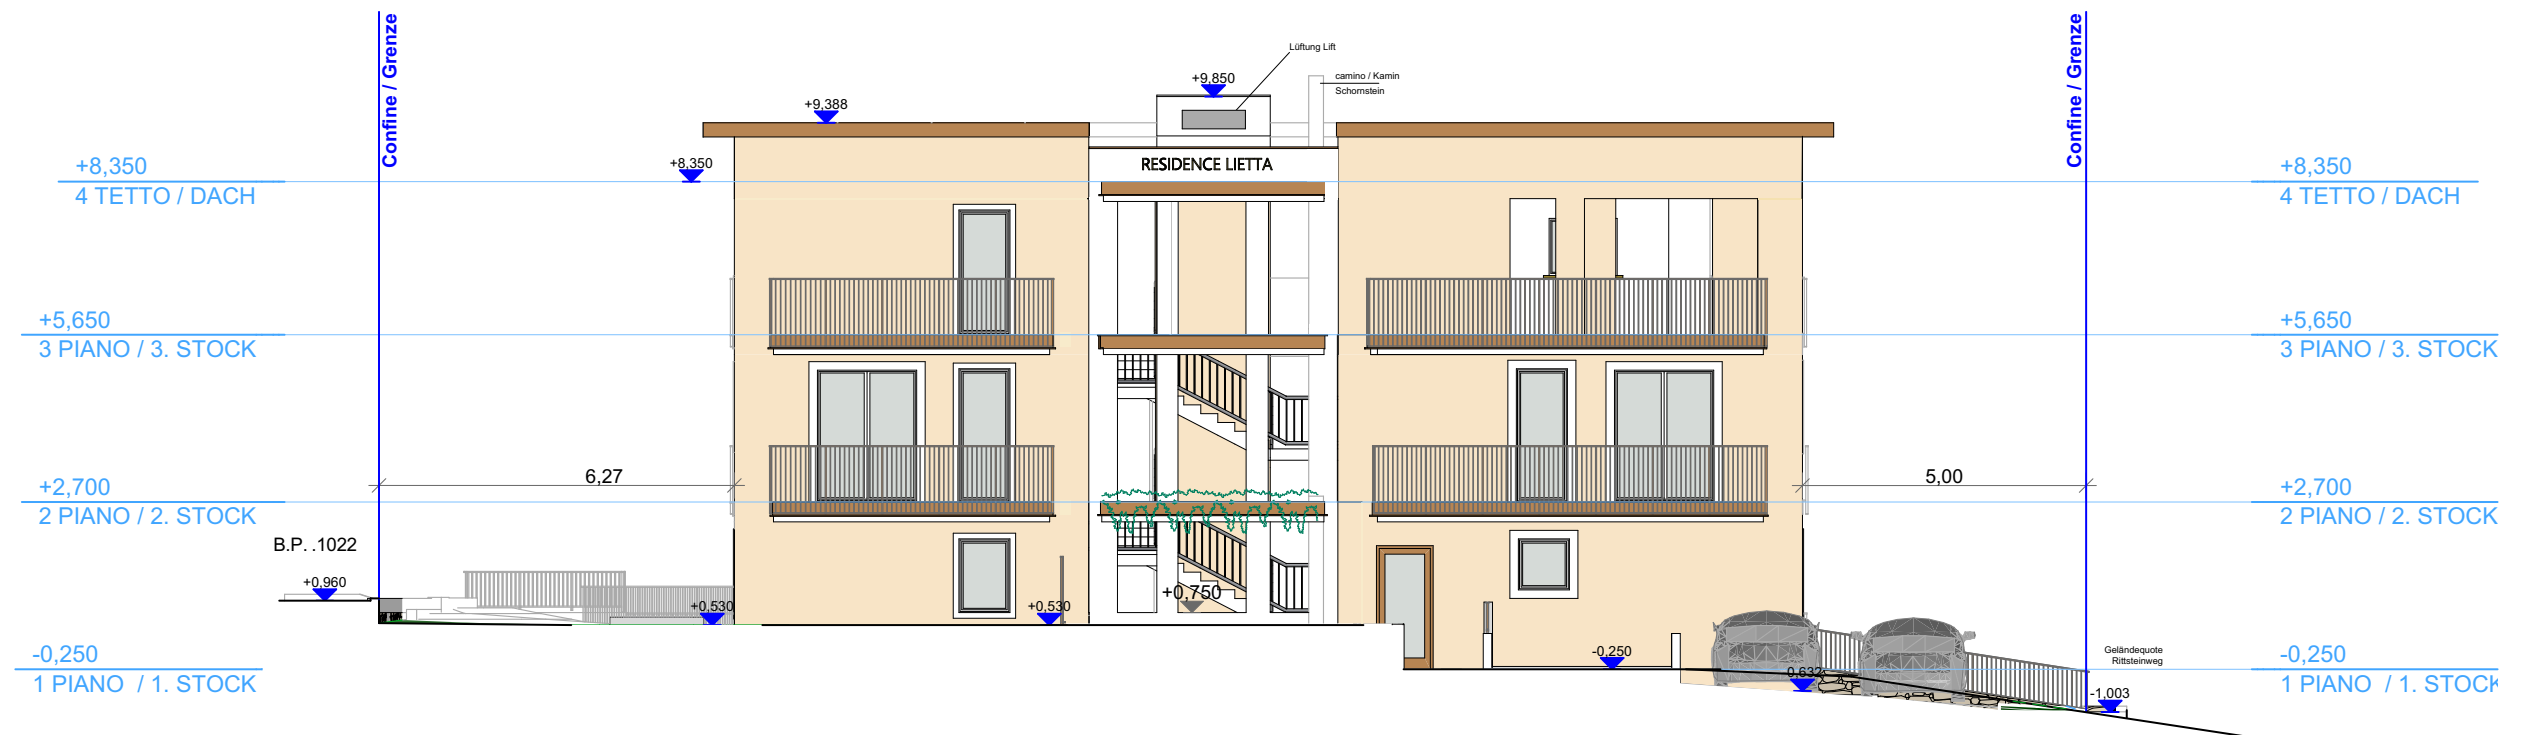

PROSPETTO EST



